


7/19/91

Filed for record at request of County Surveyor this 24th day of March 1958 at 4:10 Pm in Book 27 of Record of Survey at page 91 Fee \$5.00 Jack A. Rees County Recorder By O. Wheat Deputy

# RECORD OF SURVEY

of a portion of the SW 1/4 of the NW 1/4 and the NW 1/4 of the SW 1/4 of Section 10, T.3S., R.6W., S.B.B. & M.

ALBERT A WEBB ASSOCIATES  
CIVIL ENGINEERS  
JANUARY 1958

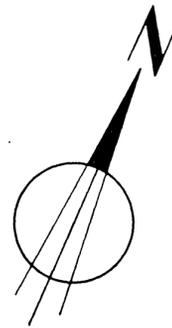

Scale: 1"=50'

This map correctly represents a survey made by me or under my direction in conformance with the requirements of Chapter 15 of Division 3 of the Business and Professions Code at the request of Burton W. Tilden in January 1958.

Ernest N. Webb  
R.C.E. 9876

### ENGINEER'S NOTES:

Basis of Bearings is the centerline of GRAMERCY PLACE, taken as N 65° 32' 15" E, as same is shown on map of SIERRA VISTA RANCHO SUBDIVISION UNIT No. 3 recorded in Book 31 of Maps at page 52 thereof, records of Riverside County, California


Found monuments as noted at all points shown thus •

Set 3/4" I.P. tagged RE 9876 at all points shown thus o unless otherwise noted.

Set 2"x2" Redwood stakes tagged RE 9876 at all parcel corners unless otherwise noted.

This map has been examined for conformance with the requirements of Chapter 15 of Division 3 of the Business and Professions Code this 24th day of March 1958.

A. C. Keith  
County Surveyor  
by C. T. Worsley  
Deputy

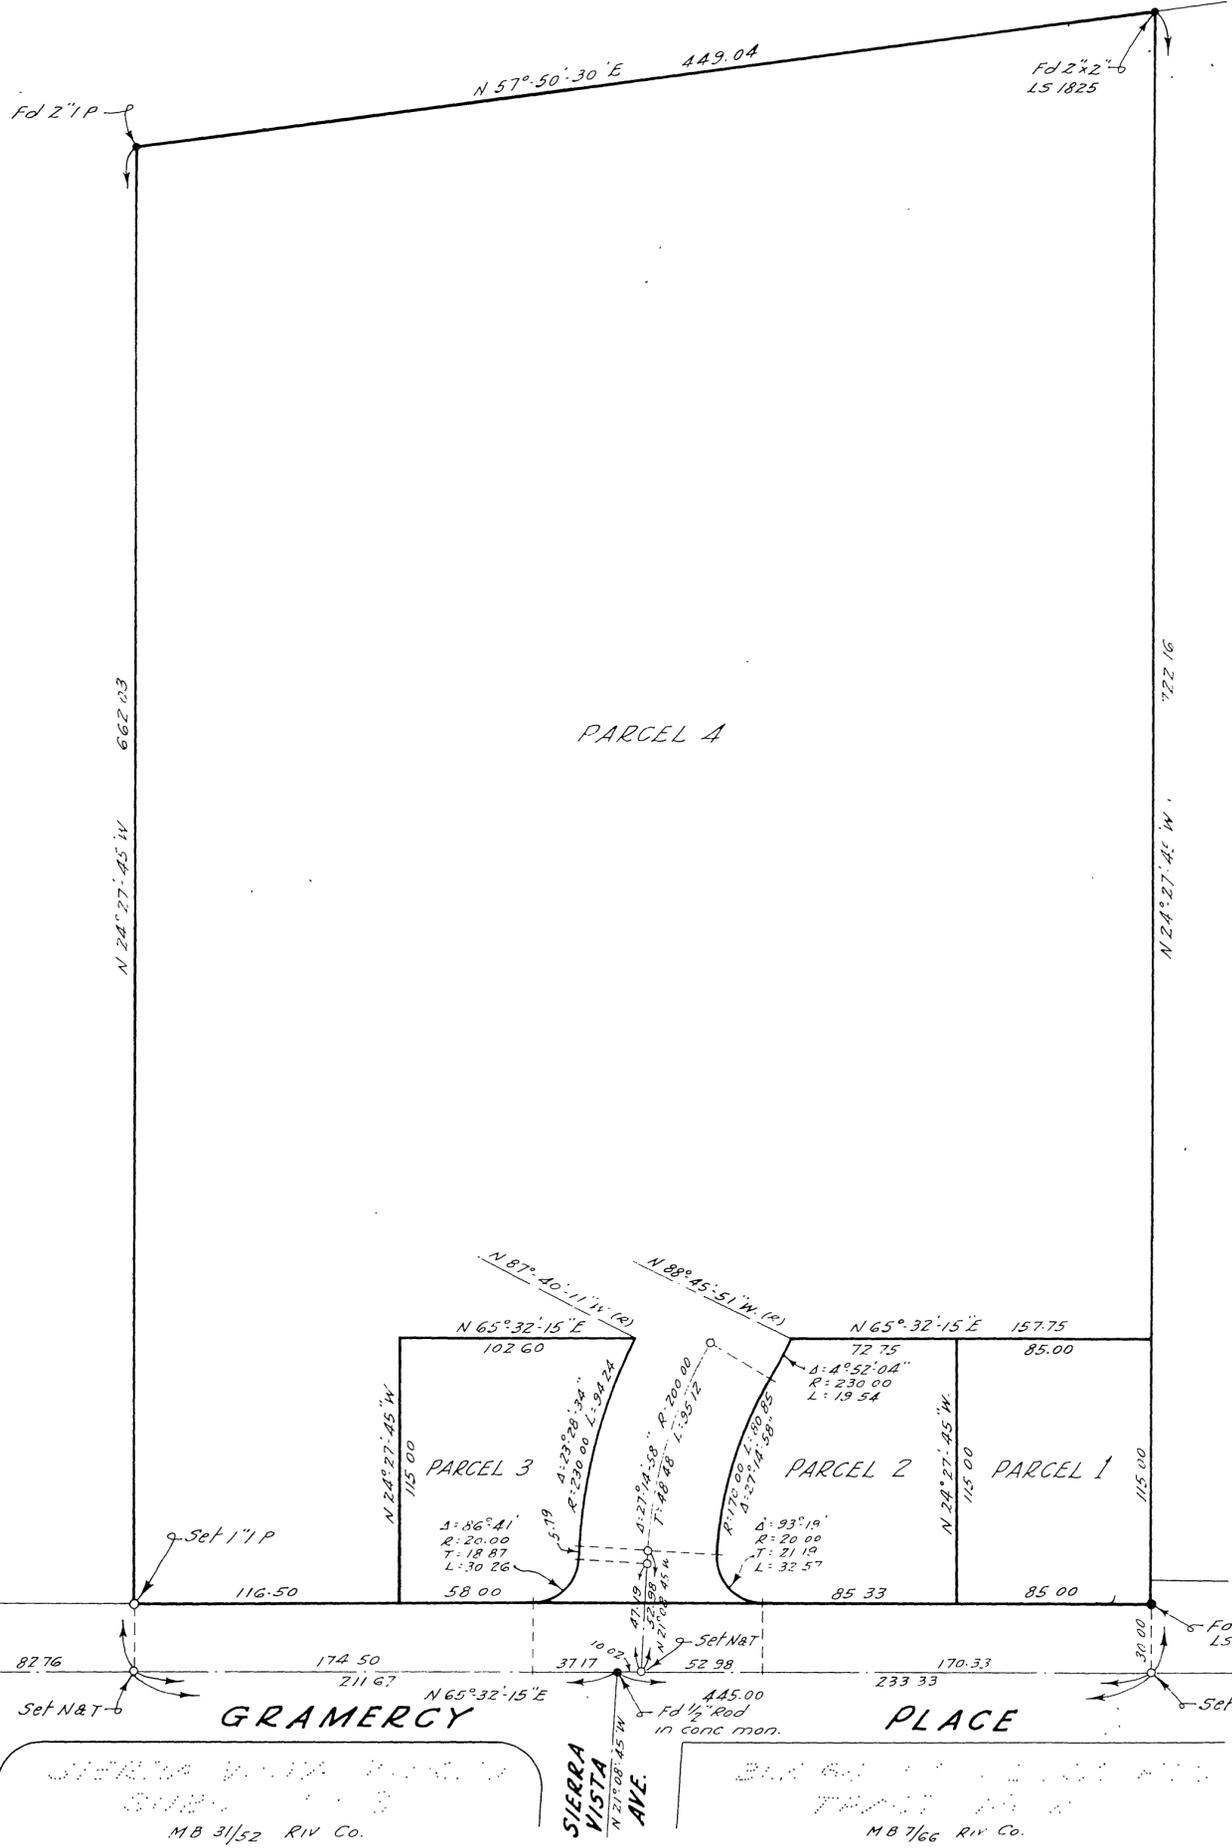

W.O. 58-22 F.B. 350/1  
**RS 27/91**